


Approx. Scale:
1" = 800'

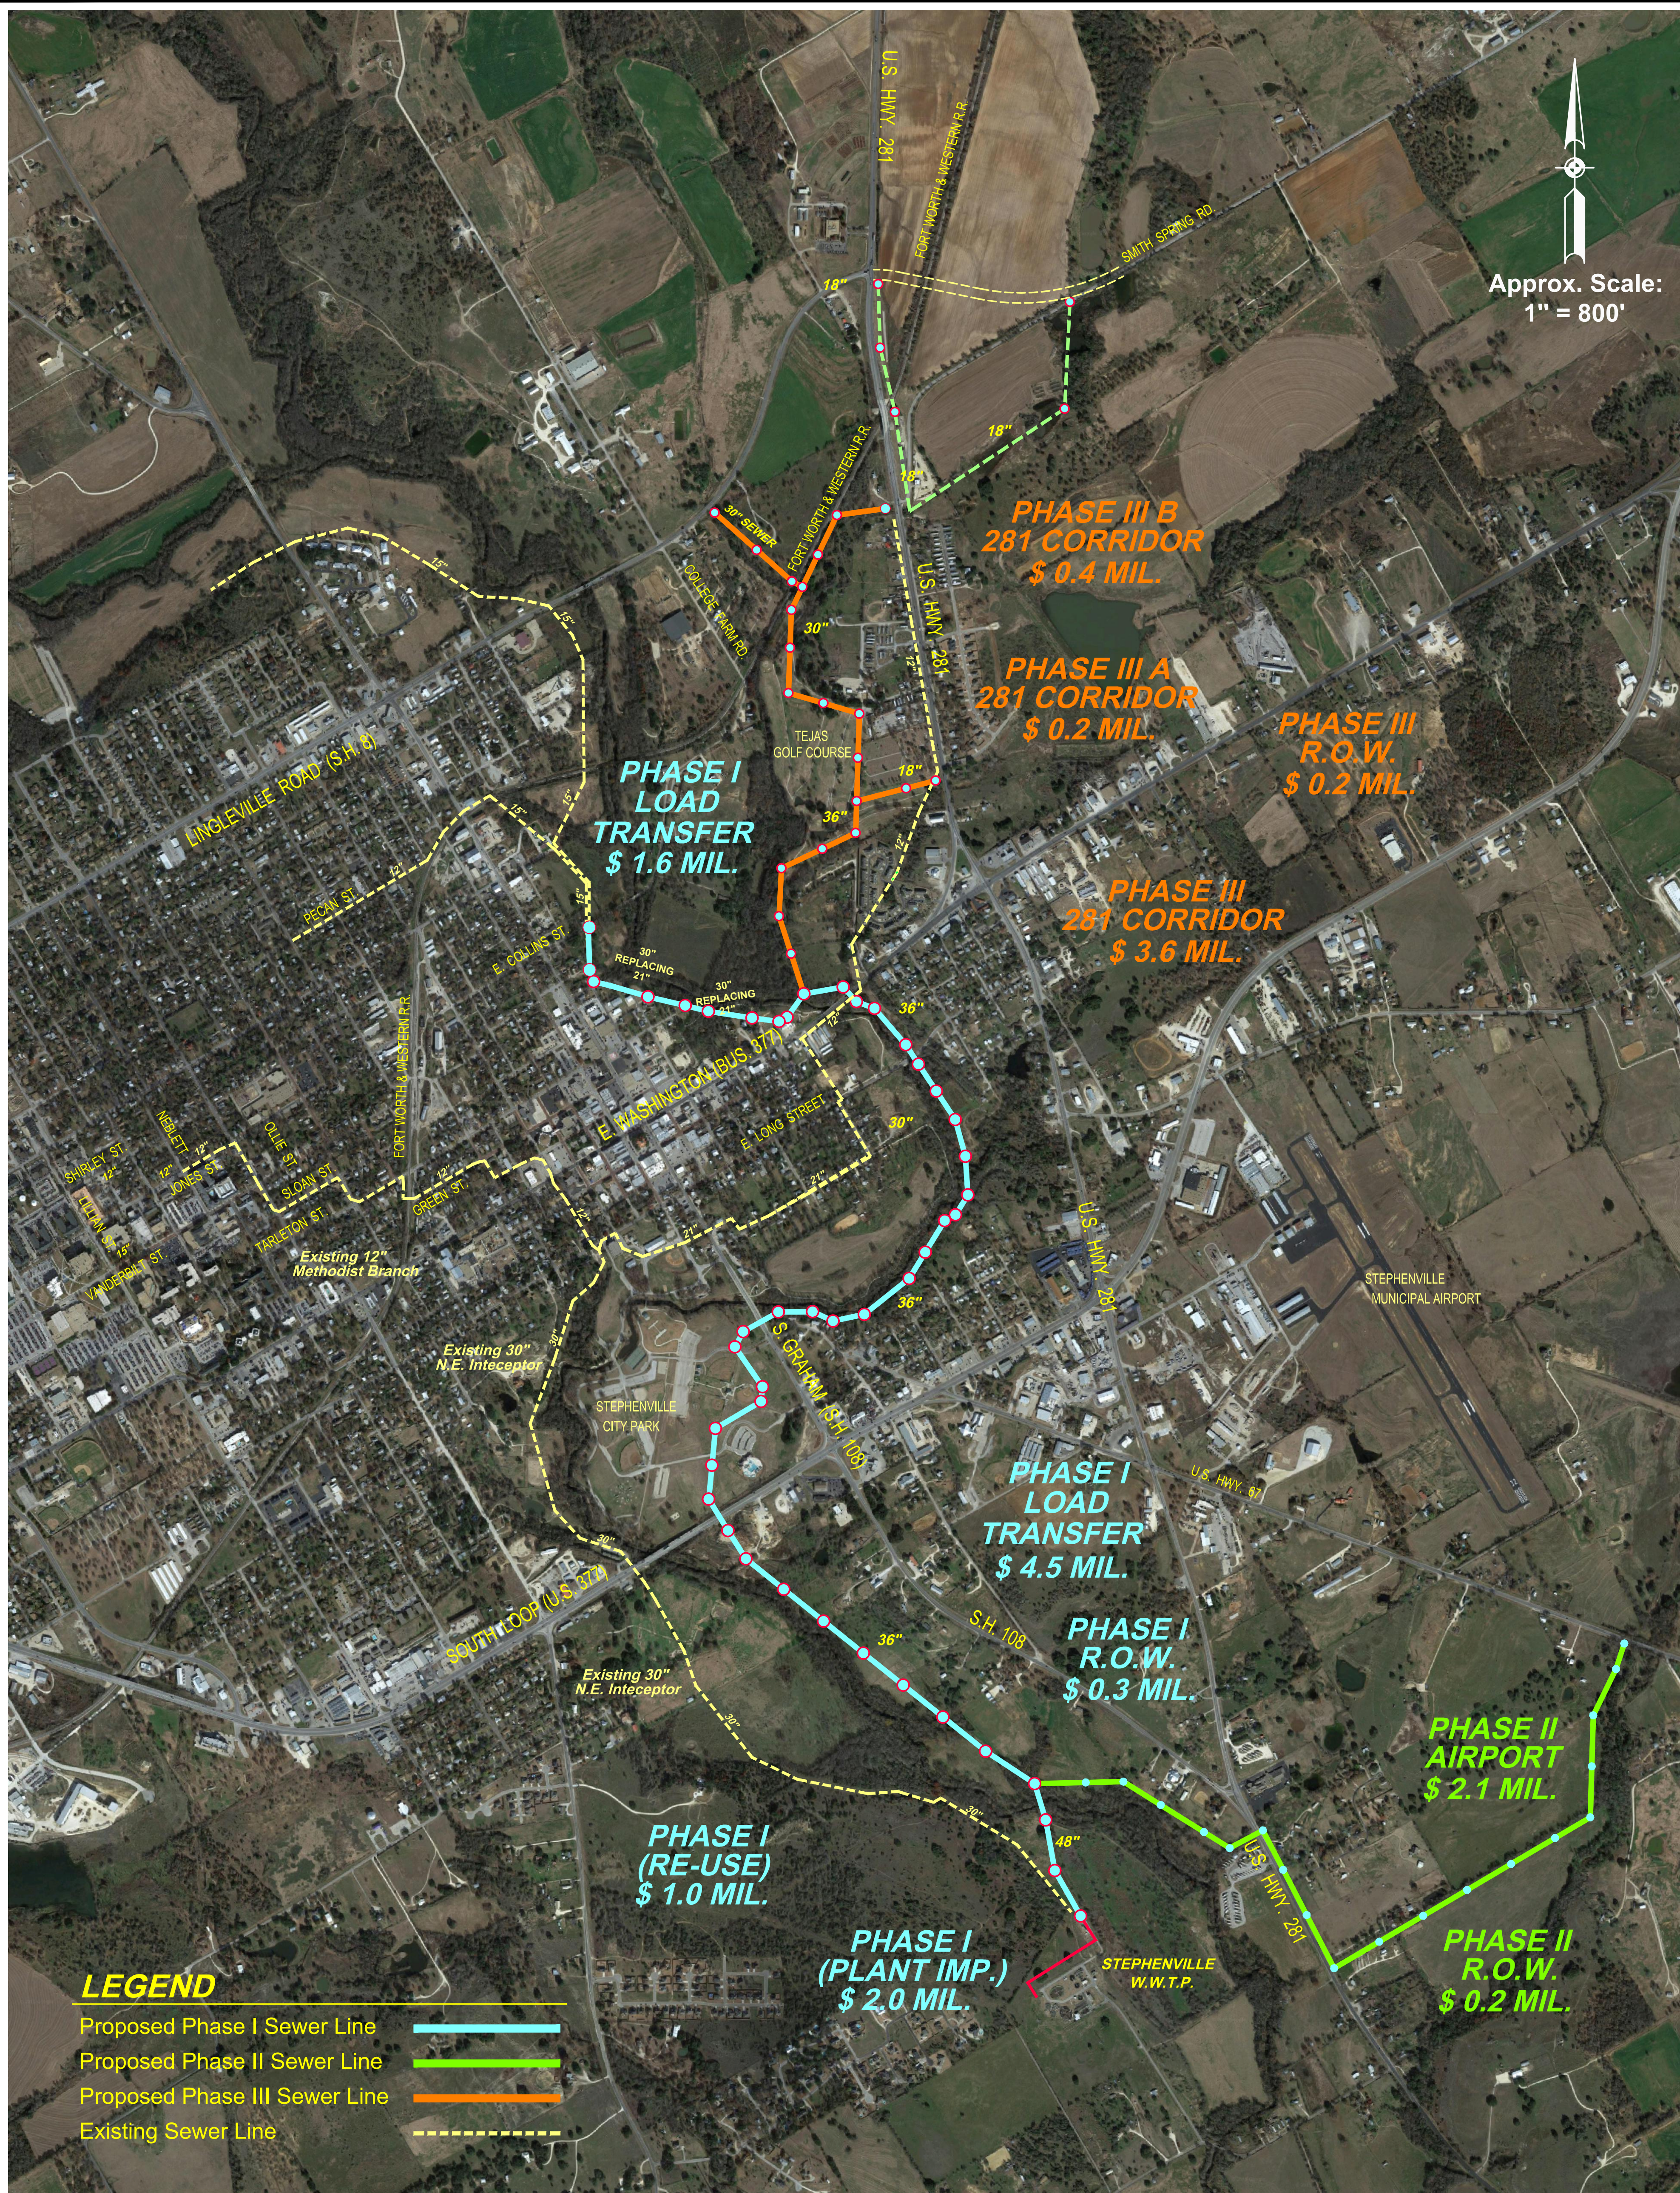

LEGEND

- Proposed Phase I Sewer Line ———
- Proposed Phase II Sewer Line ———
- Proposed Phase III Sewer Line ———
- Existing Sewer Line - - - - -

PROPOSED EASTSIDE SANITARY SEWER INTERCEPTOR PHASES I, II & III

May 2017



SRA#5318